



LEFT FRONT ELEVATION - UNIT TYPE 'B'

LOT# 41 & 50 (STD. PLAN)  
LOT# 40 (REV. PLAN)

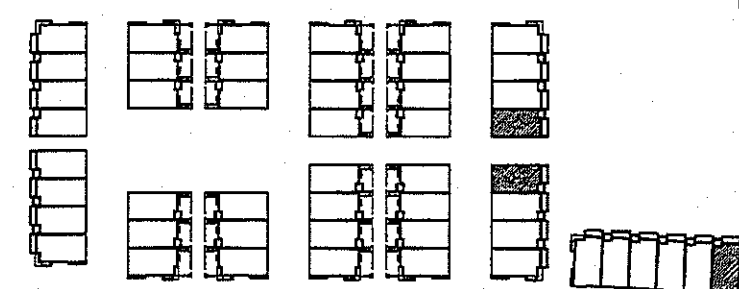


KEY

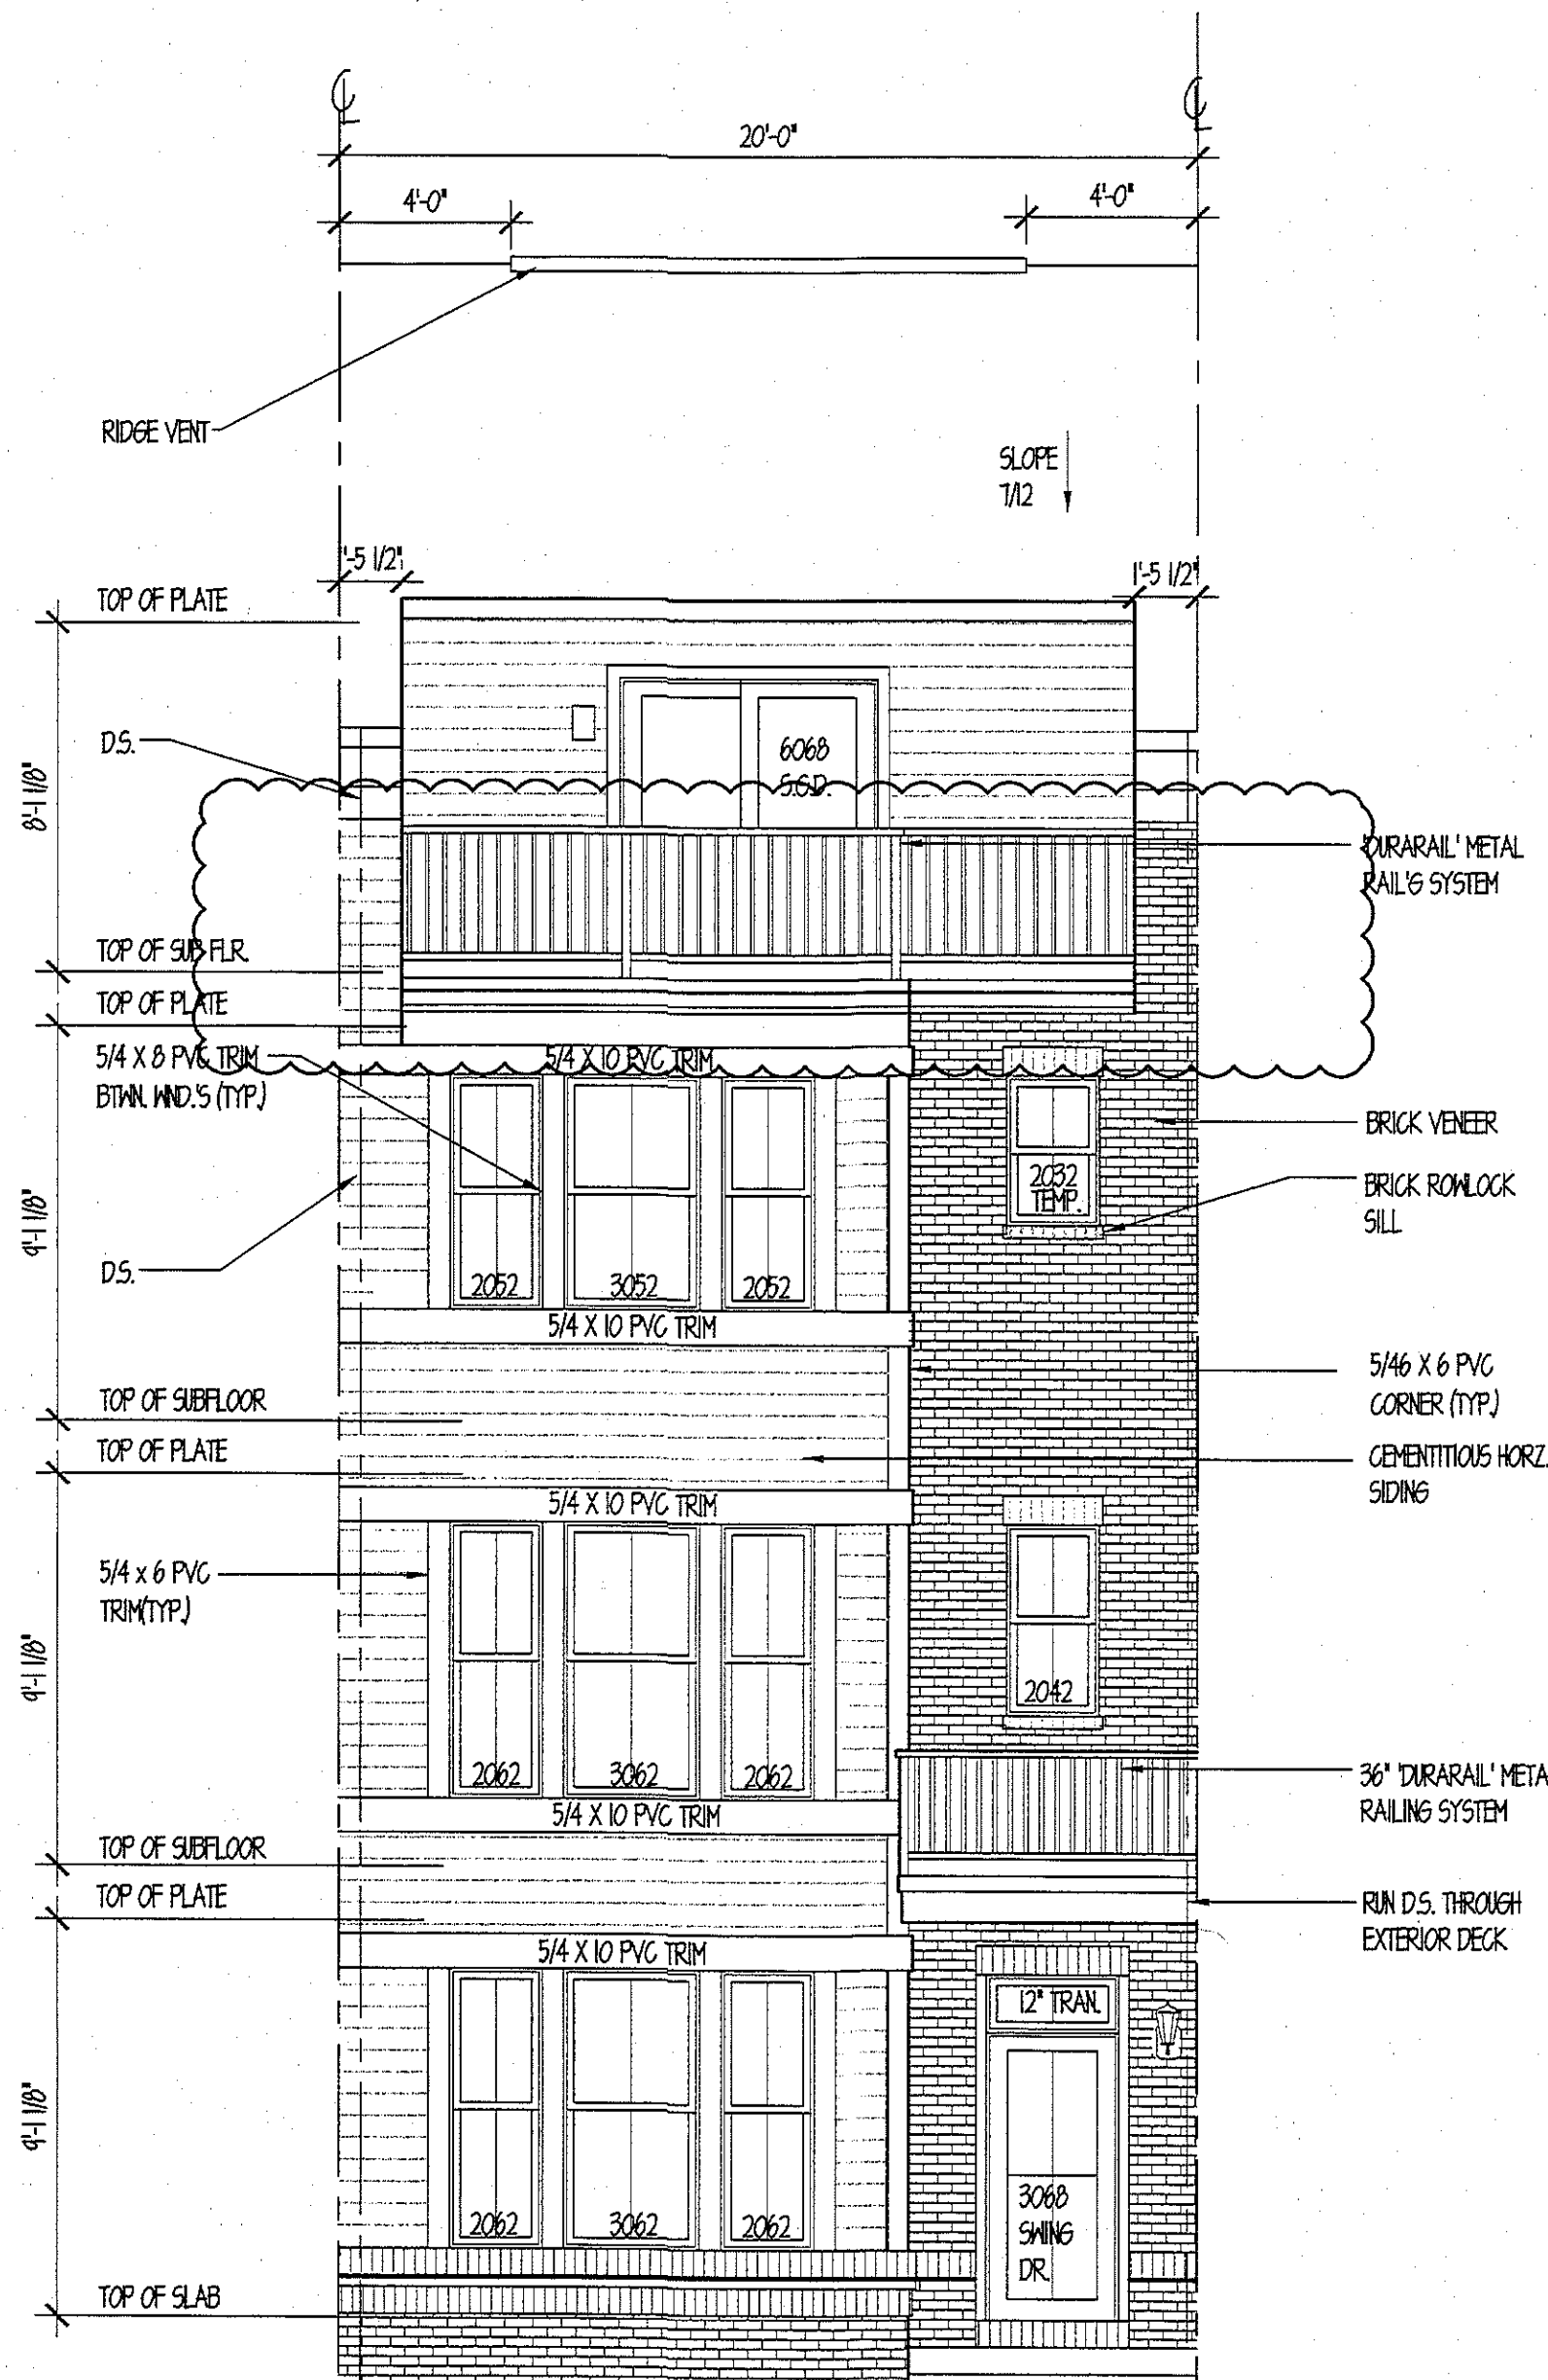


INTERIOR FRONT ELEVATION - UNIT TYPE 'B'

LOT# 42, 43, 46, 47, 48 & 49 (STD. PLAN)  
LOT# 38 & 39 (REV. PLAN)

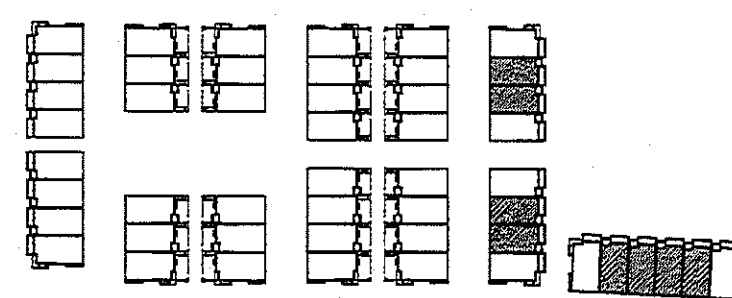


KEY

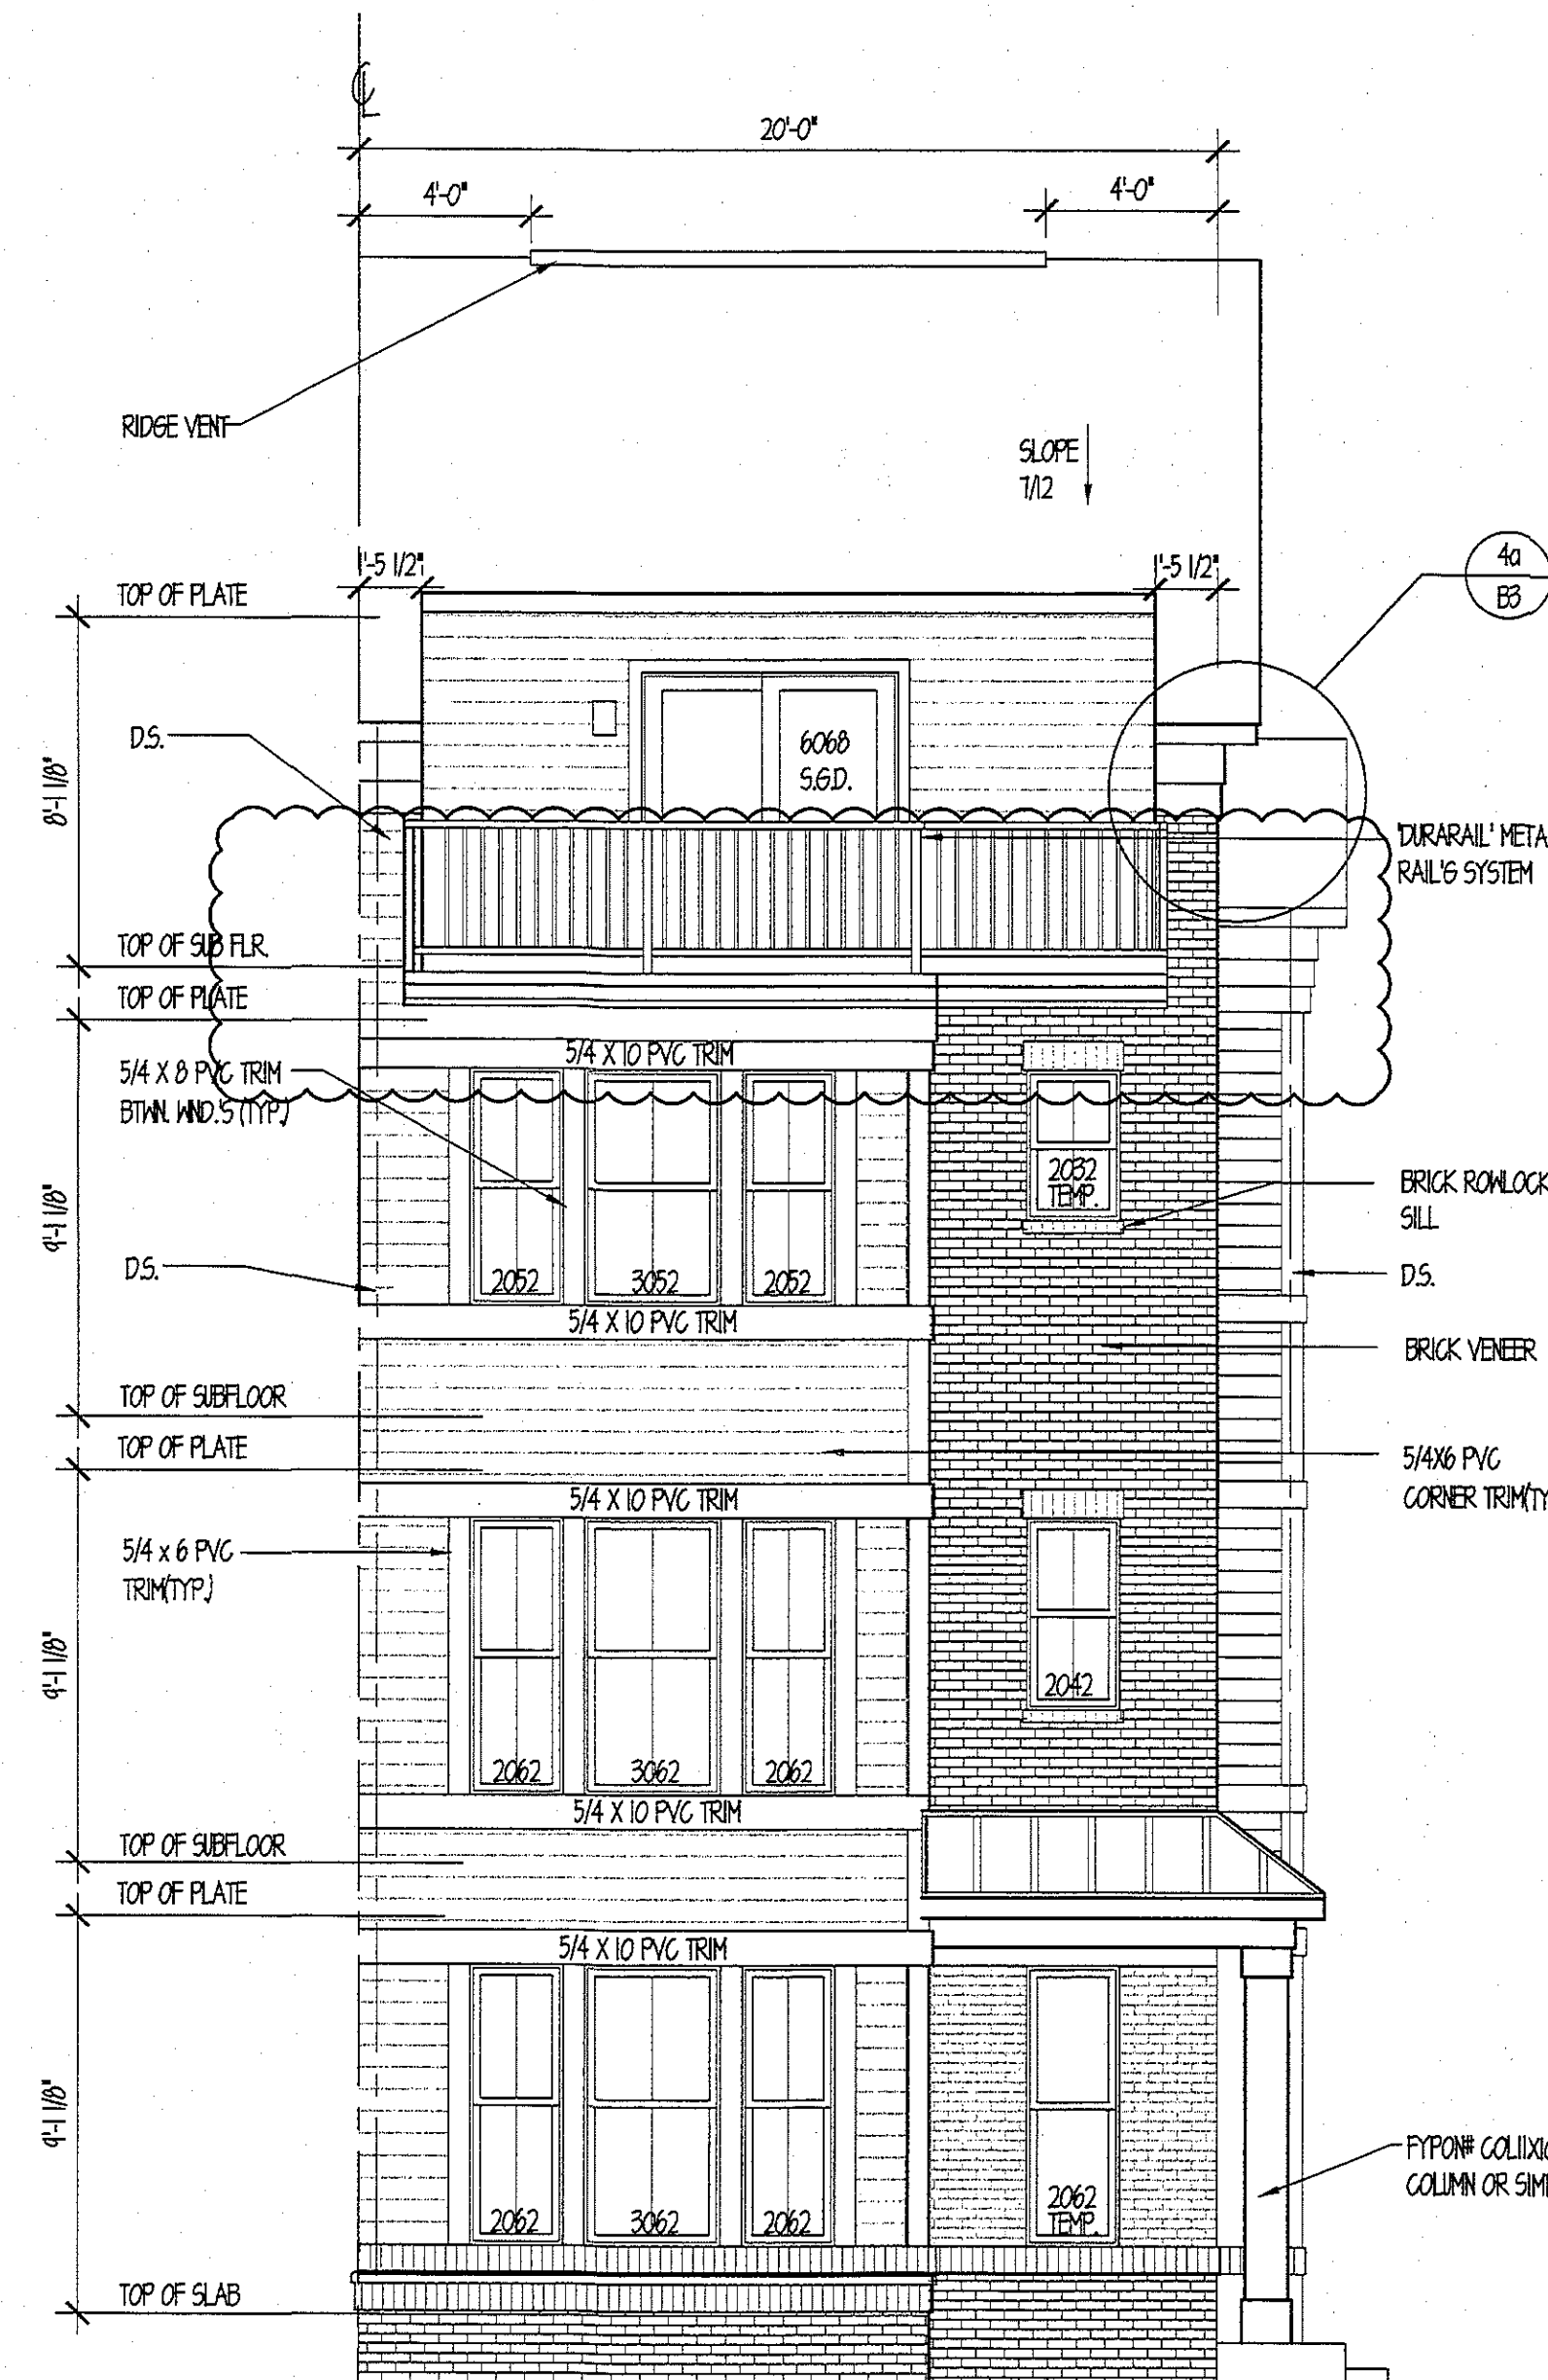


RIGHT END FRONT ELEVATION - UNIT TYPE 'B'


LOT# 44 & 45 (STD. PLAN)  
LOT# 37 (REV. PLAN)

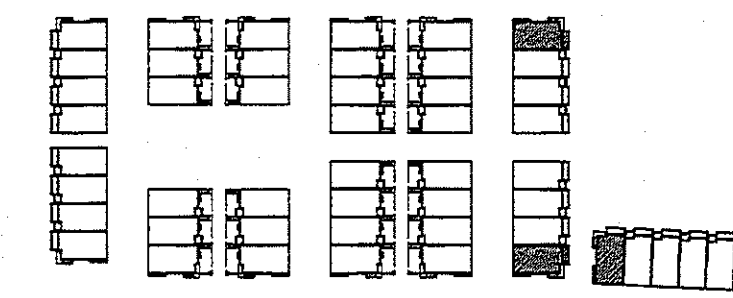

KEY

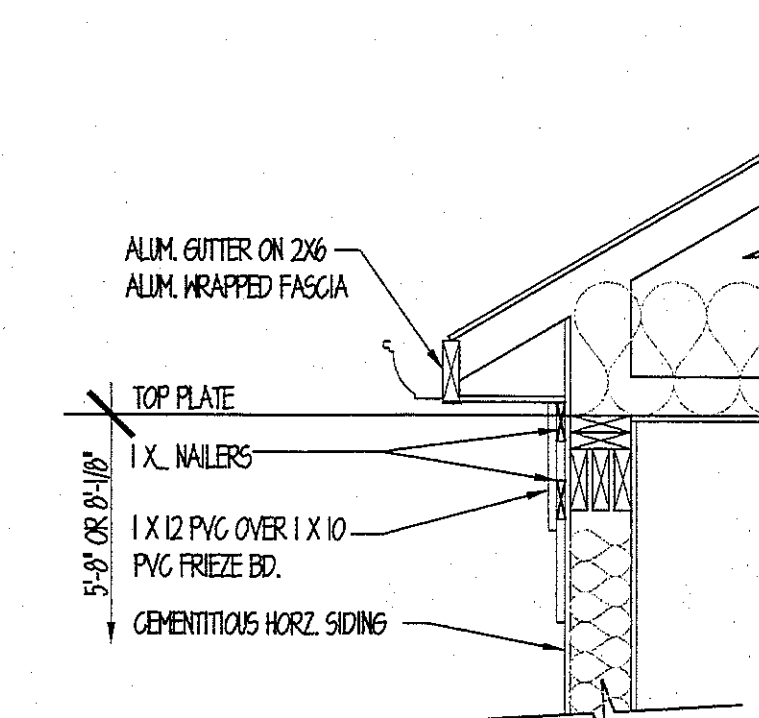

1 FREIZE TRIM DETAIL @ TRUSS OVERHANG  
SCALE 3/4\"/>

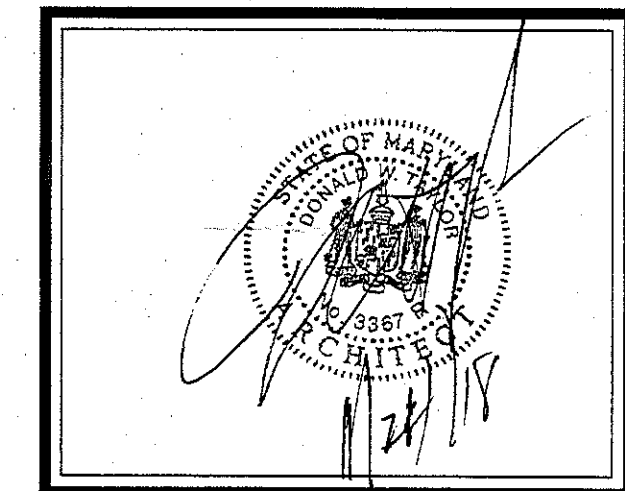

PROFESSIONAL CERTIFICATION: I CERTIFY THAT THESE DOCUMENTS WERE PREPARED OR APPROVED BY ME AND THAT I AM A DULY LICENSED ARCHITECT UNDER THE LAWS OF THE STATE OF MARYLAND, LICENSE # 3367-05, EXPIRATION DATE: 10/7/12.

**dw taylor**  
associates, inc  
ARCHITECT

3024 DORSEY HALL DR. SUITE 203 ELICOTT CITY, MD 21042  
P (410) 384-1151 F (410) 387-3224 www.dwtaylor.com

BID & PERMIT SET

REVISIONS	date	remarks
06-28-2011	REVISED BAY TRIM	
06-28-2011	ADD W.D. TRIM, REMOVED SIDING, ADD BRICK	
01-26-2012	AFTER WALK THROUGH REVISIONS	
11-28-2012	REVISED ROOF & RAILS	

drawn by	BB	checked by	
scale	1/4\"/>		

PROJECT TITLE

WILLIAMSBURG HOMES  
NEAL FARM TOWNHOMES






CONTENT

UNIT UNIT TYPE 'B'  
FRONT ELEVATIONS

PROJECT NUMBER	DRAWING NUMBER
2579	B1

FILE COPY  
SEE CONDITIONS  
RJA  
RMB  
Date: 12/14/12


Rev. 1 to BLD18-0089  
800 Francis Harris Place

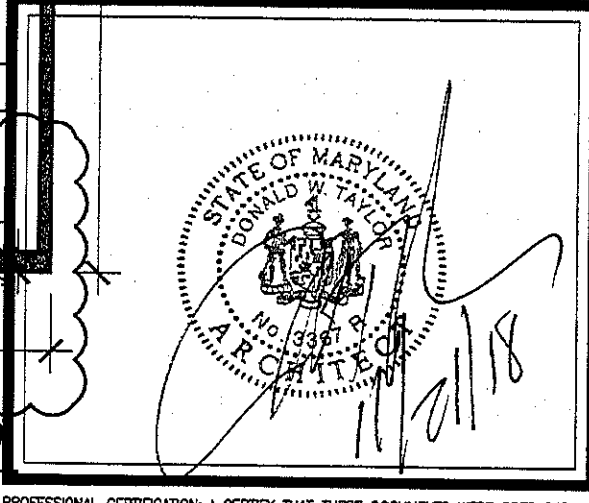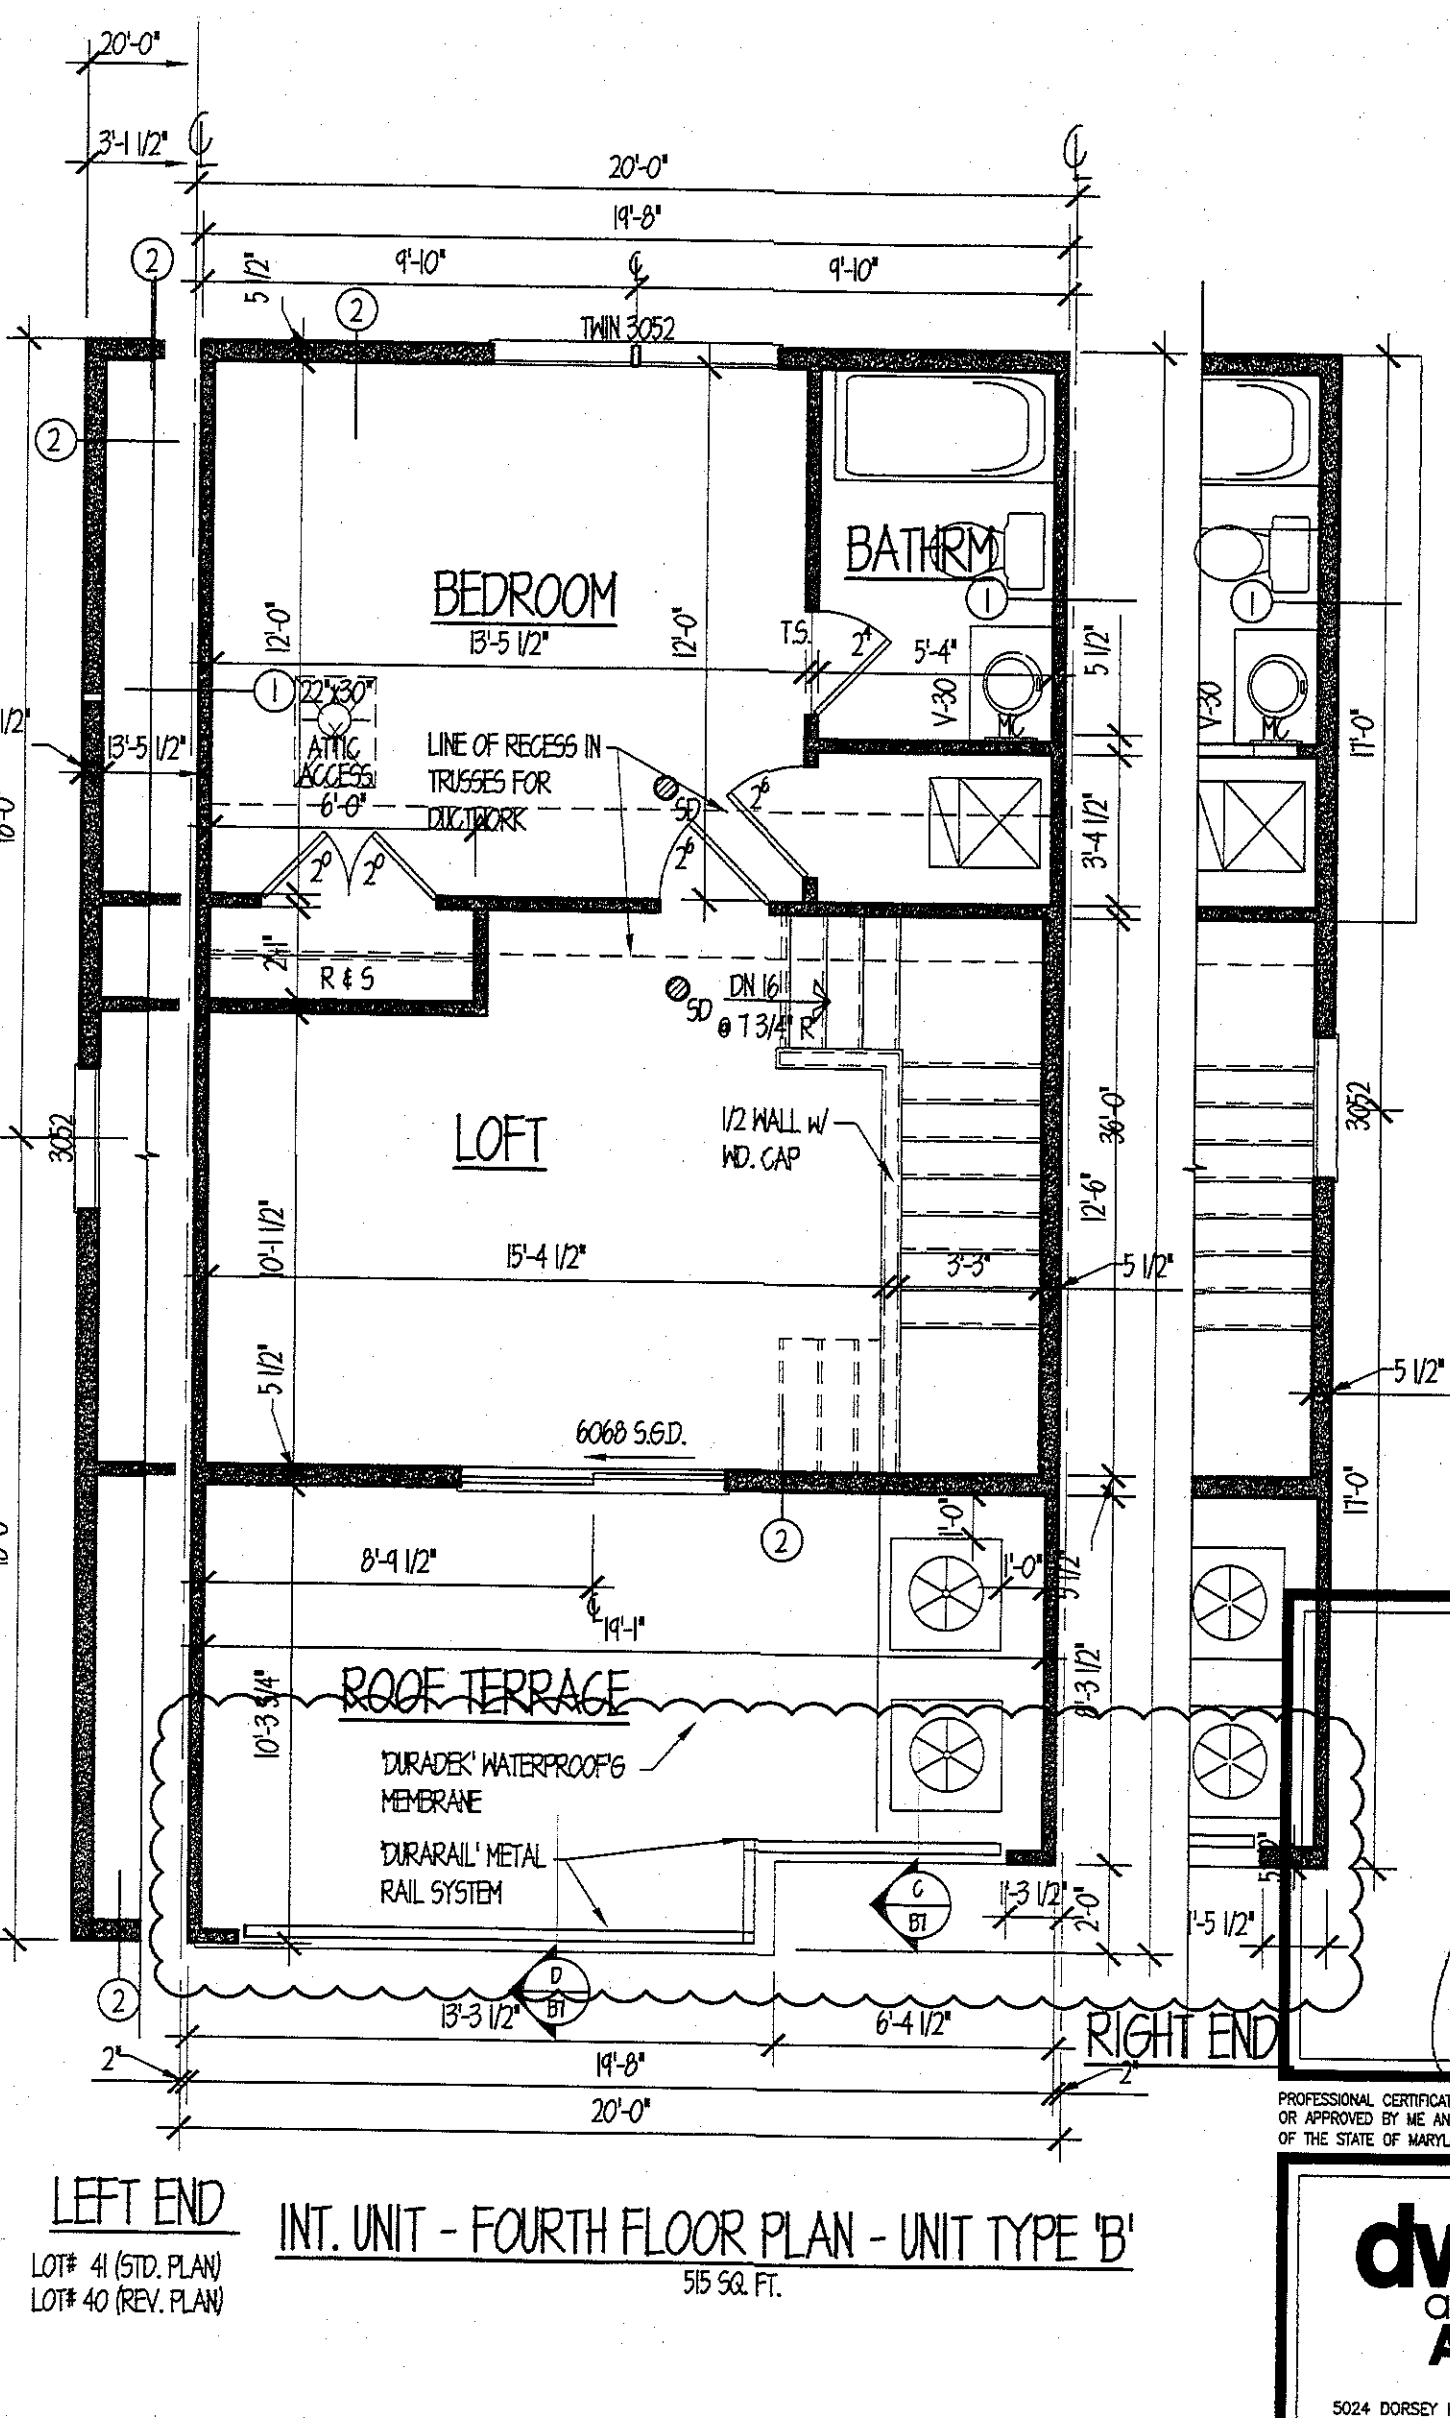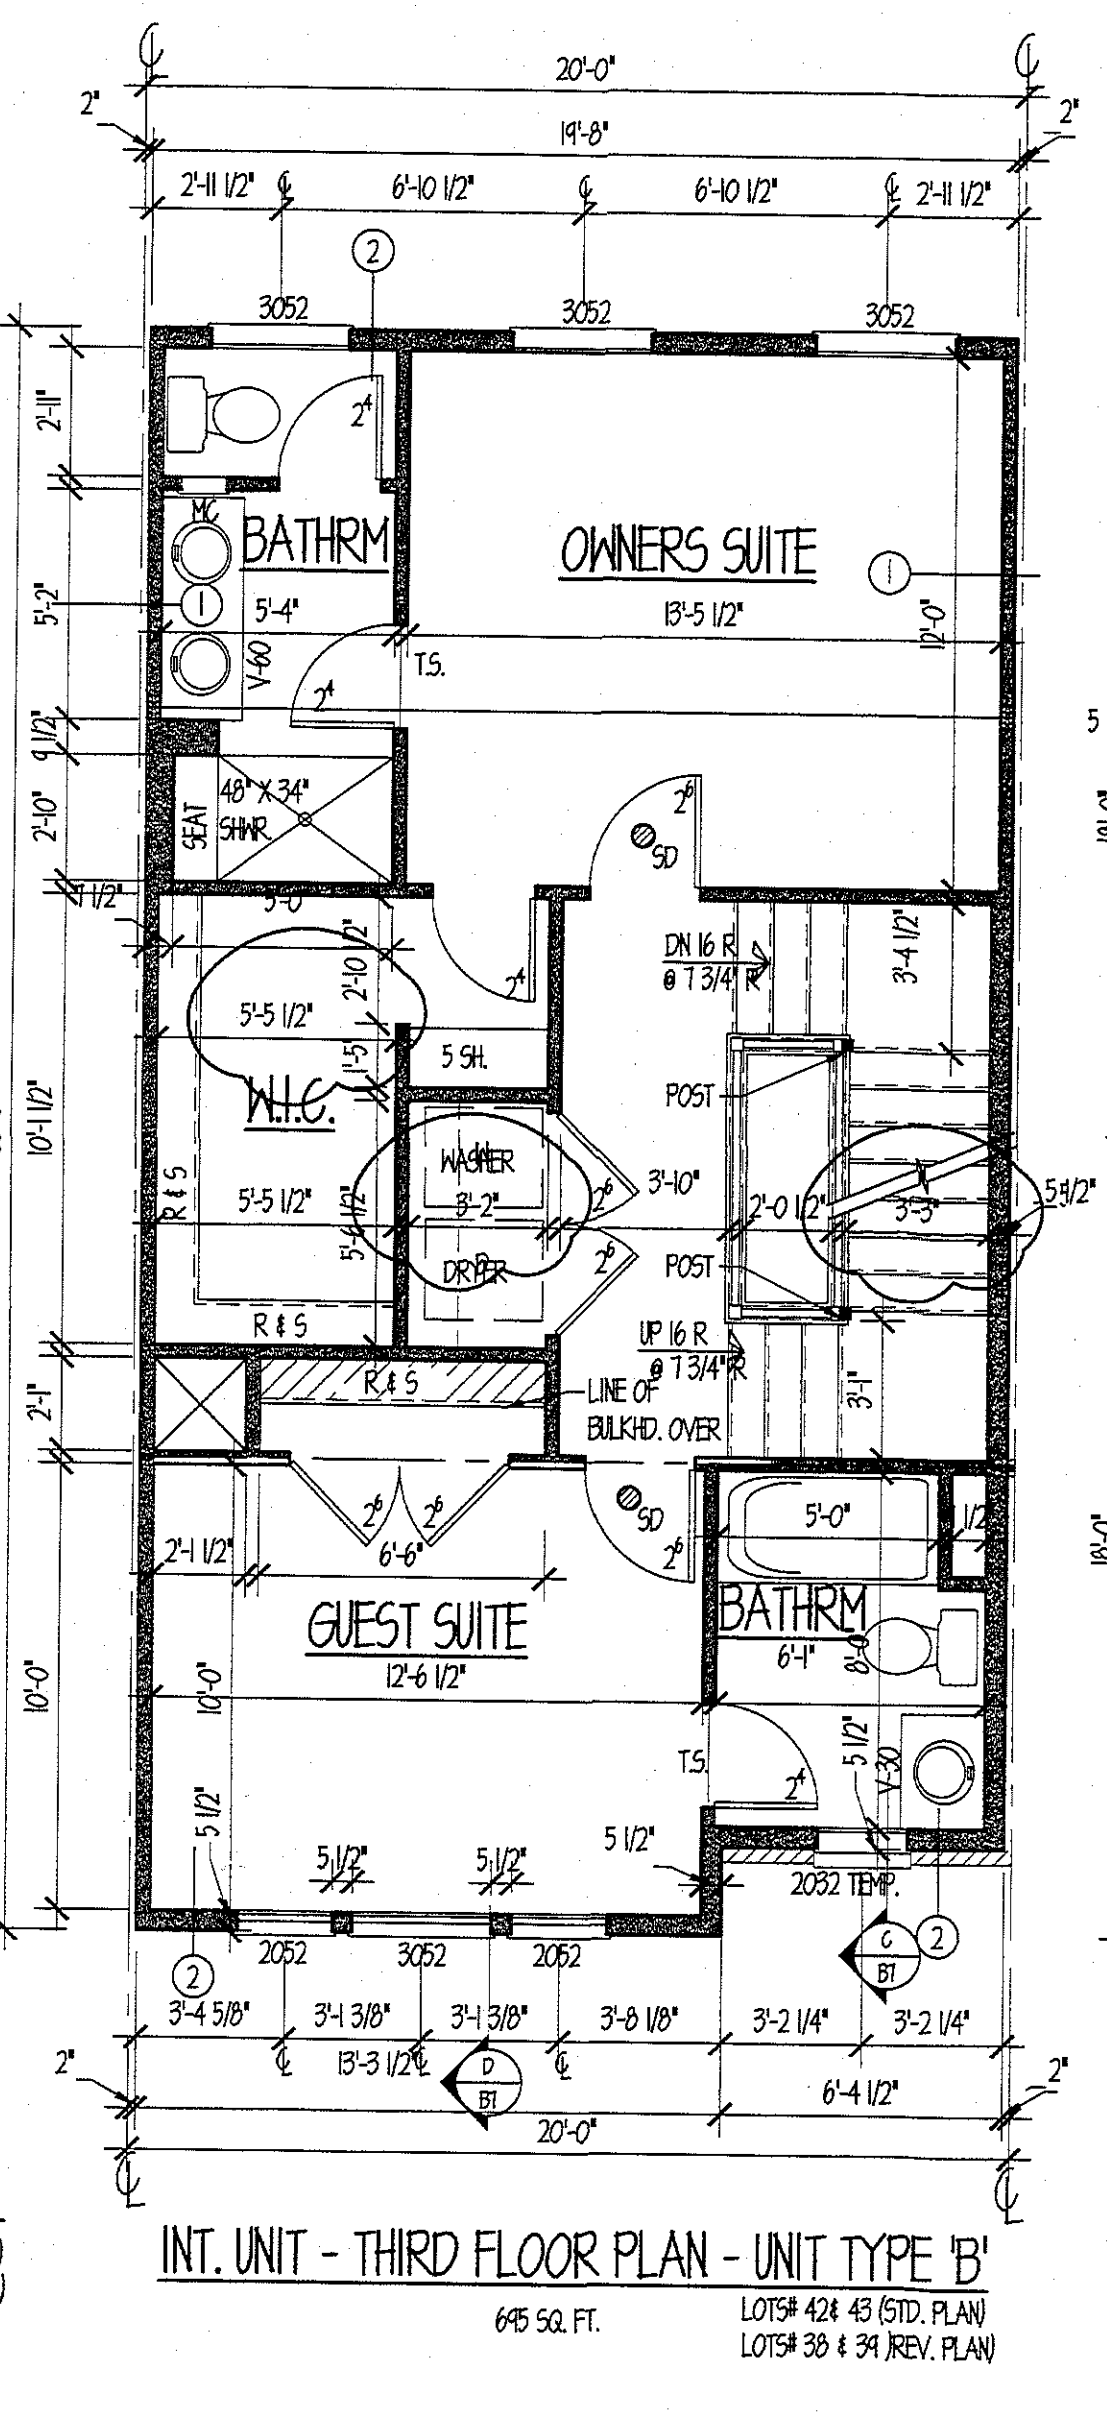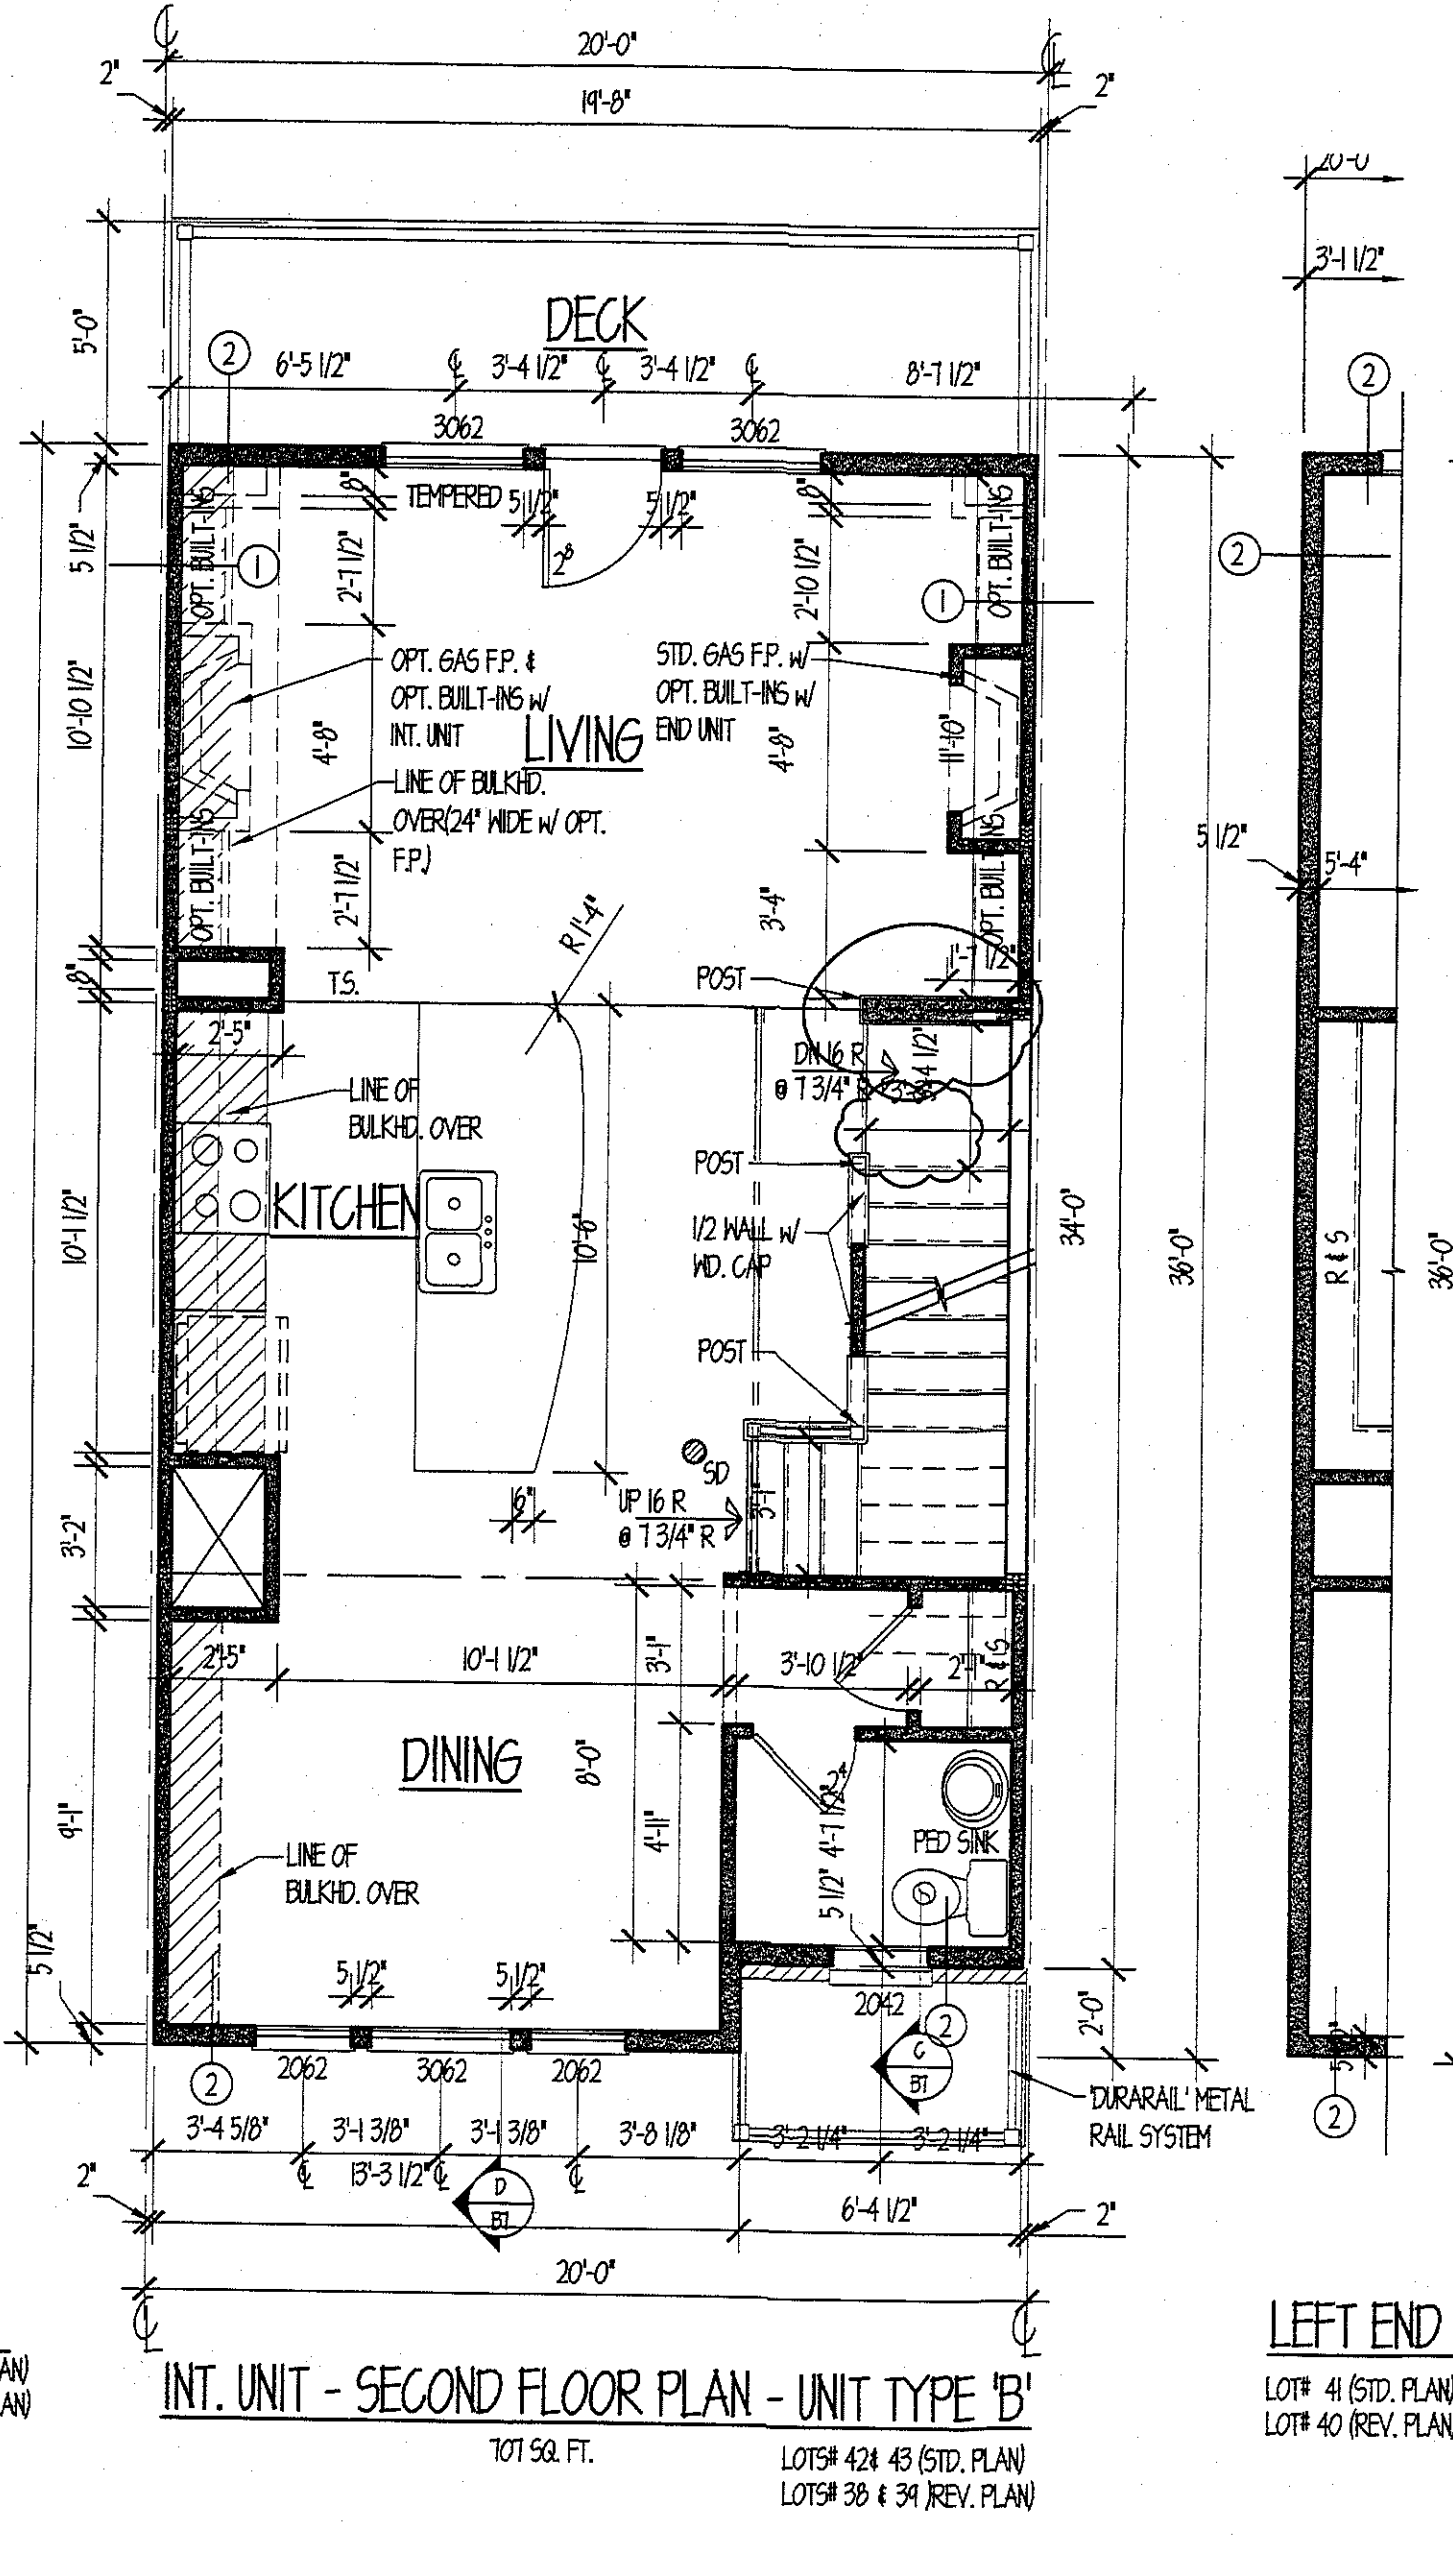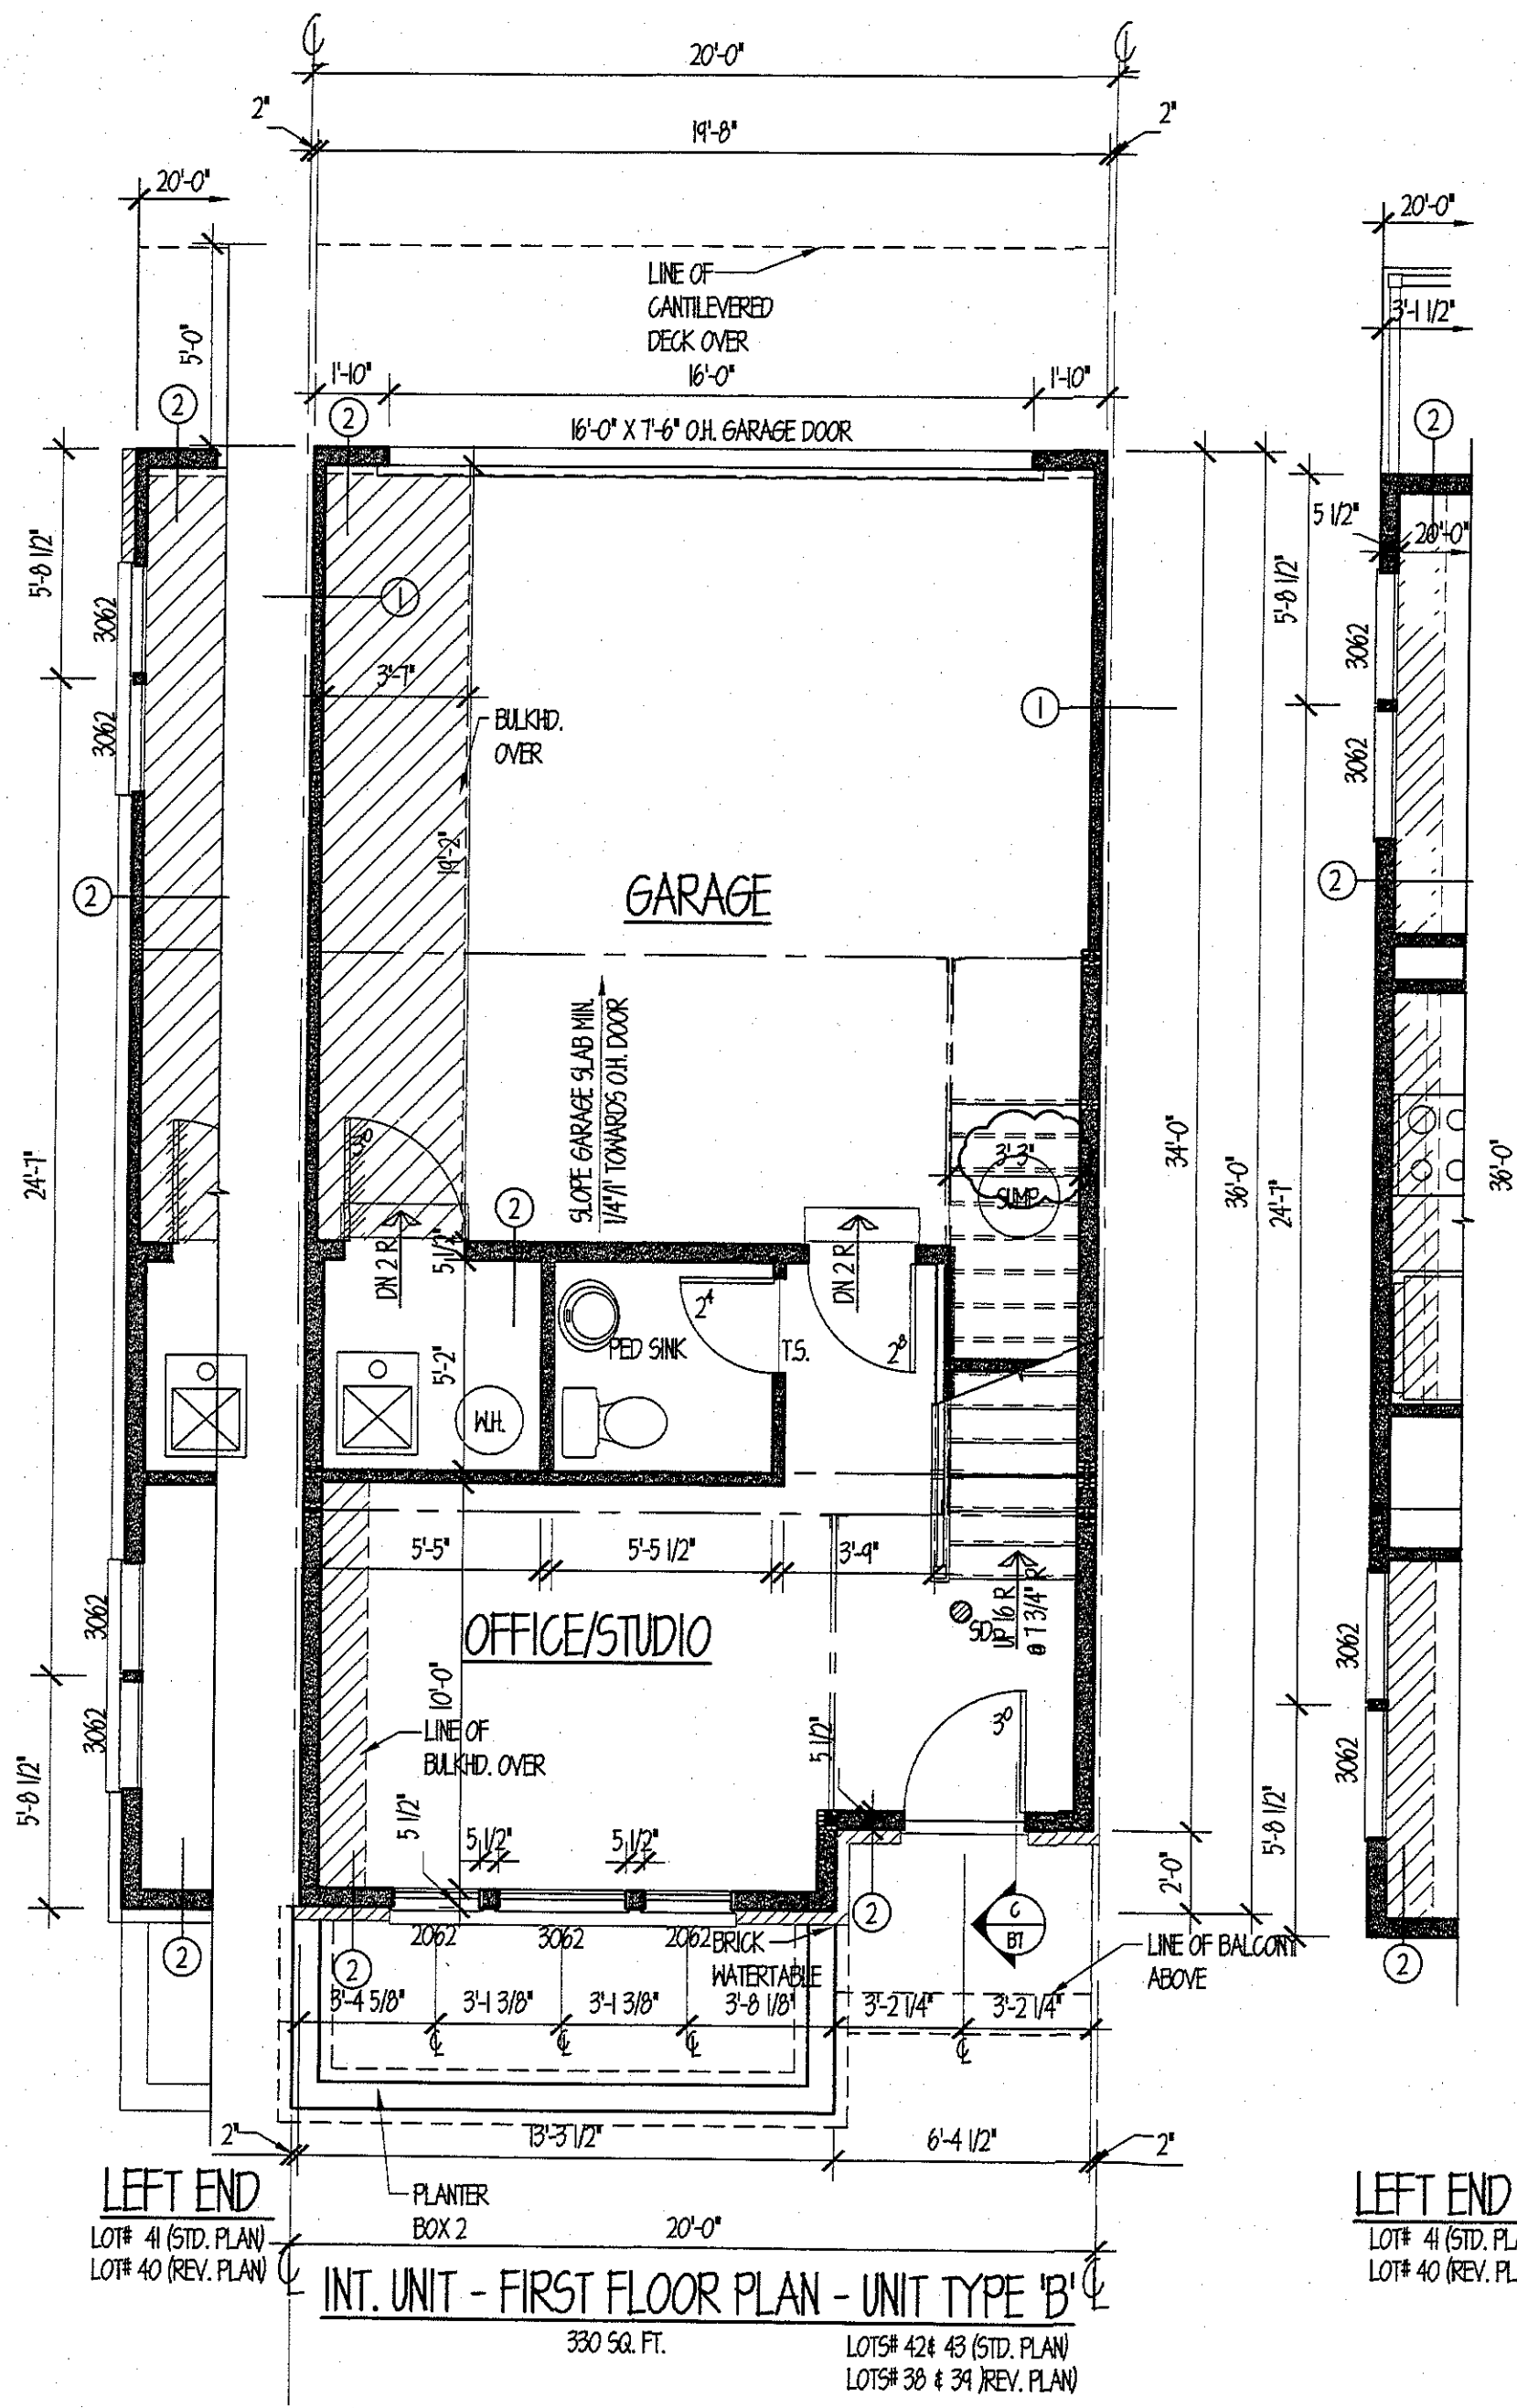

PROFESSIONAL CERTIFICATION: I CERTIFY THAT THESE DOCUMENTS WERE PREPARED OR APPROVED BY ME AND THAT I AM A FULLY LICENSED ARCHITECT UNDER THE LAWS OF THE STATE OF MARYLAND, LICENSE # 3367-R, EXPIRATION DATE 10/7/19.

**dw taylor**  
associates, inc  
ARCHITECT

5024 DORSEY HALL, DR. SUITE 203 BELLEVILLE CITY, MD 21042  
P.(410) 964 1181 F. (410) 997 2924 www.dwtaylor.com

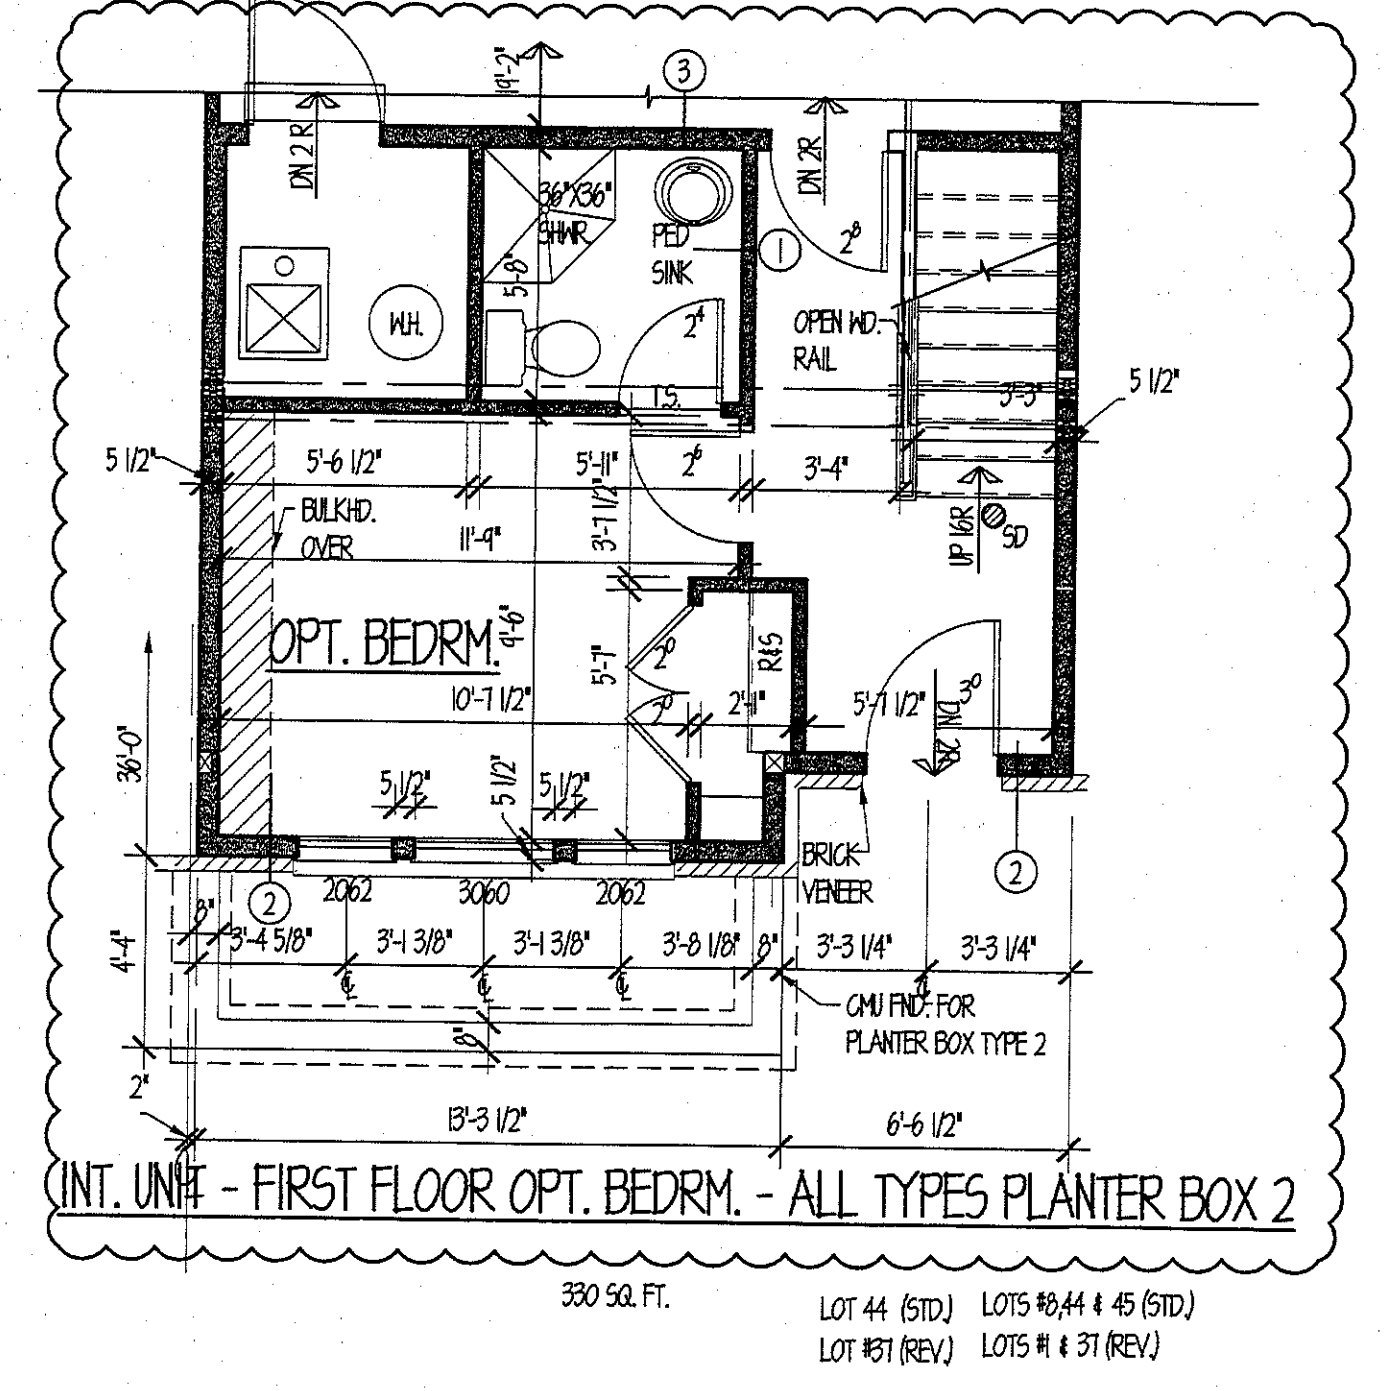

BID & PERMIT SET

REVISIONS	
date	remarks
08-02-2011	REMOVED INDOOR ADDED TEMP. CALLOUT
02-26-2010	AFTER PAUL THROUGH REVISIONS
02-03-2010	ADDED OPT. LL BEDRM. PLAN

drawn by	EB	checked by	
scale	1/4" = 1'-0"	date	05-14-2011

PROJECT TITLE

WILLIAMSBURG HOMES  
NEAL FARM TOWNHOMES

CONTENT

UNIT TYPE 'B'  
FLOOR PLANS

PROJECT NUMBER	DRAWING NUMBER
2579	B5

3307 - WILMINGTON, PROPOSED TOWNHOMES, AREA, CITY, COUNTY, AND STATE, FOR THE PURPOSES OF THE PERMITS.