
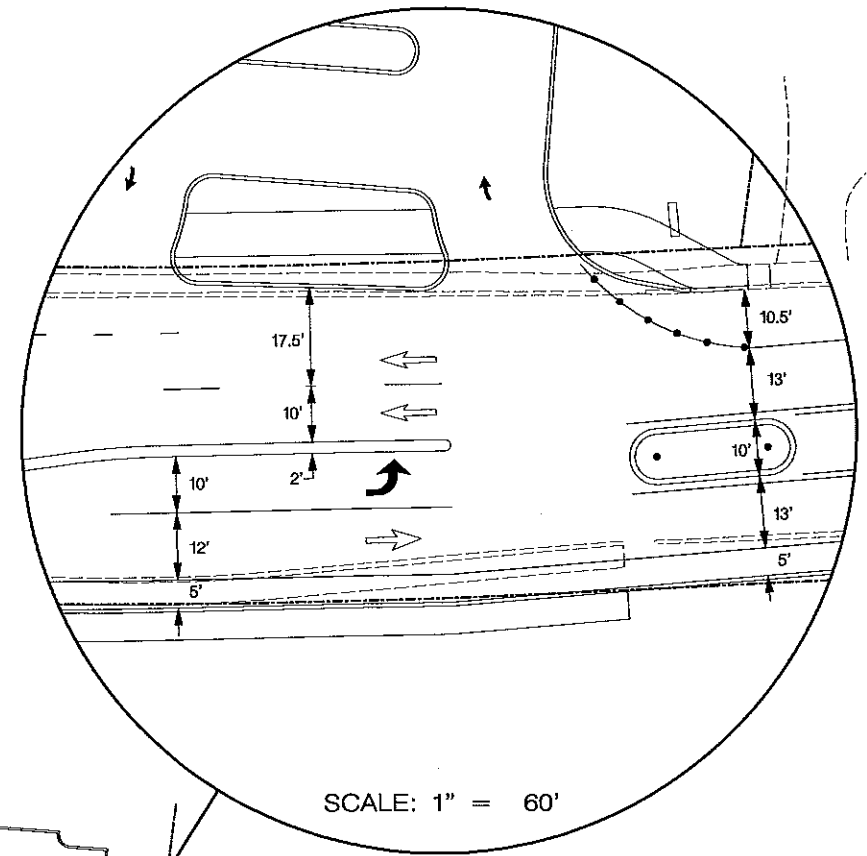


MD 387 (SPA ROAD)

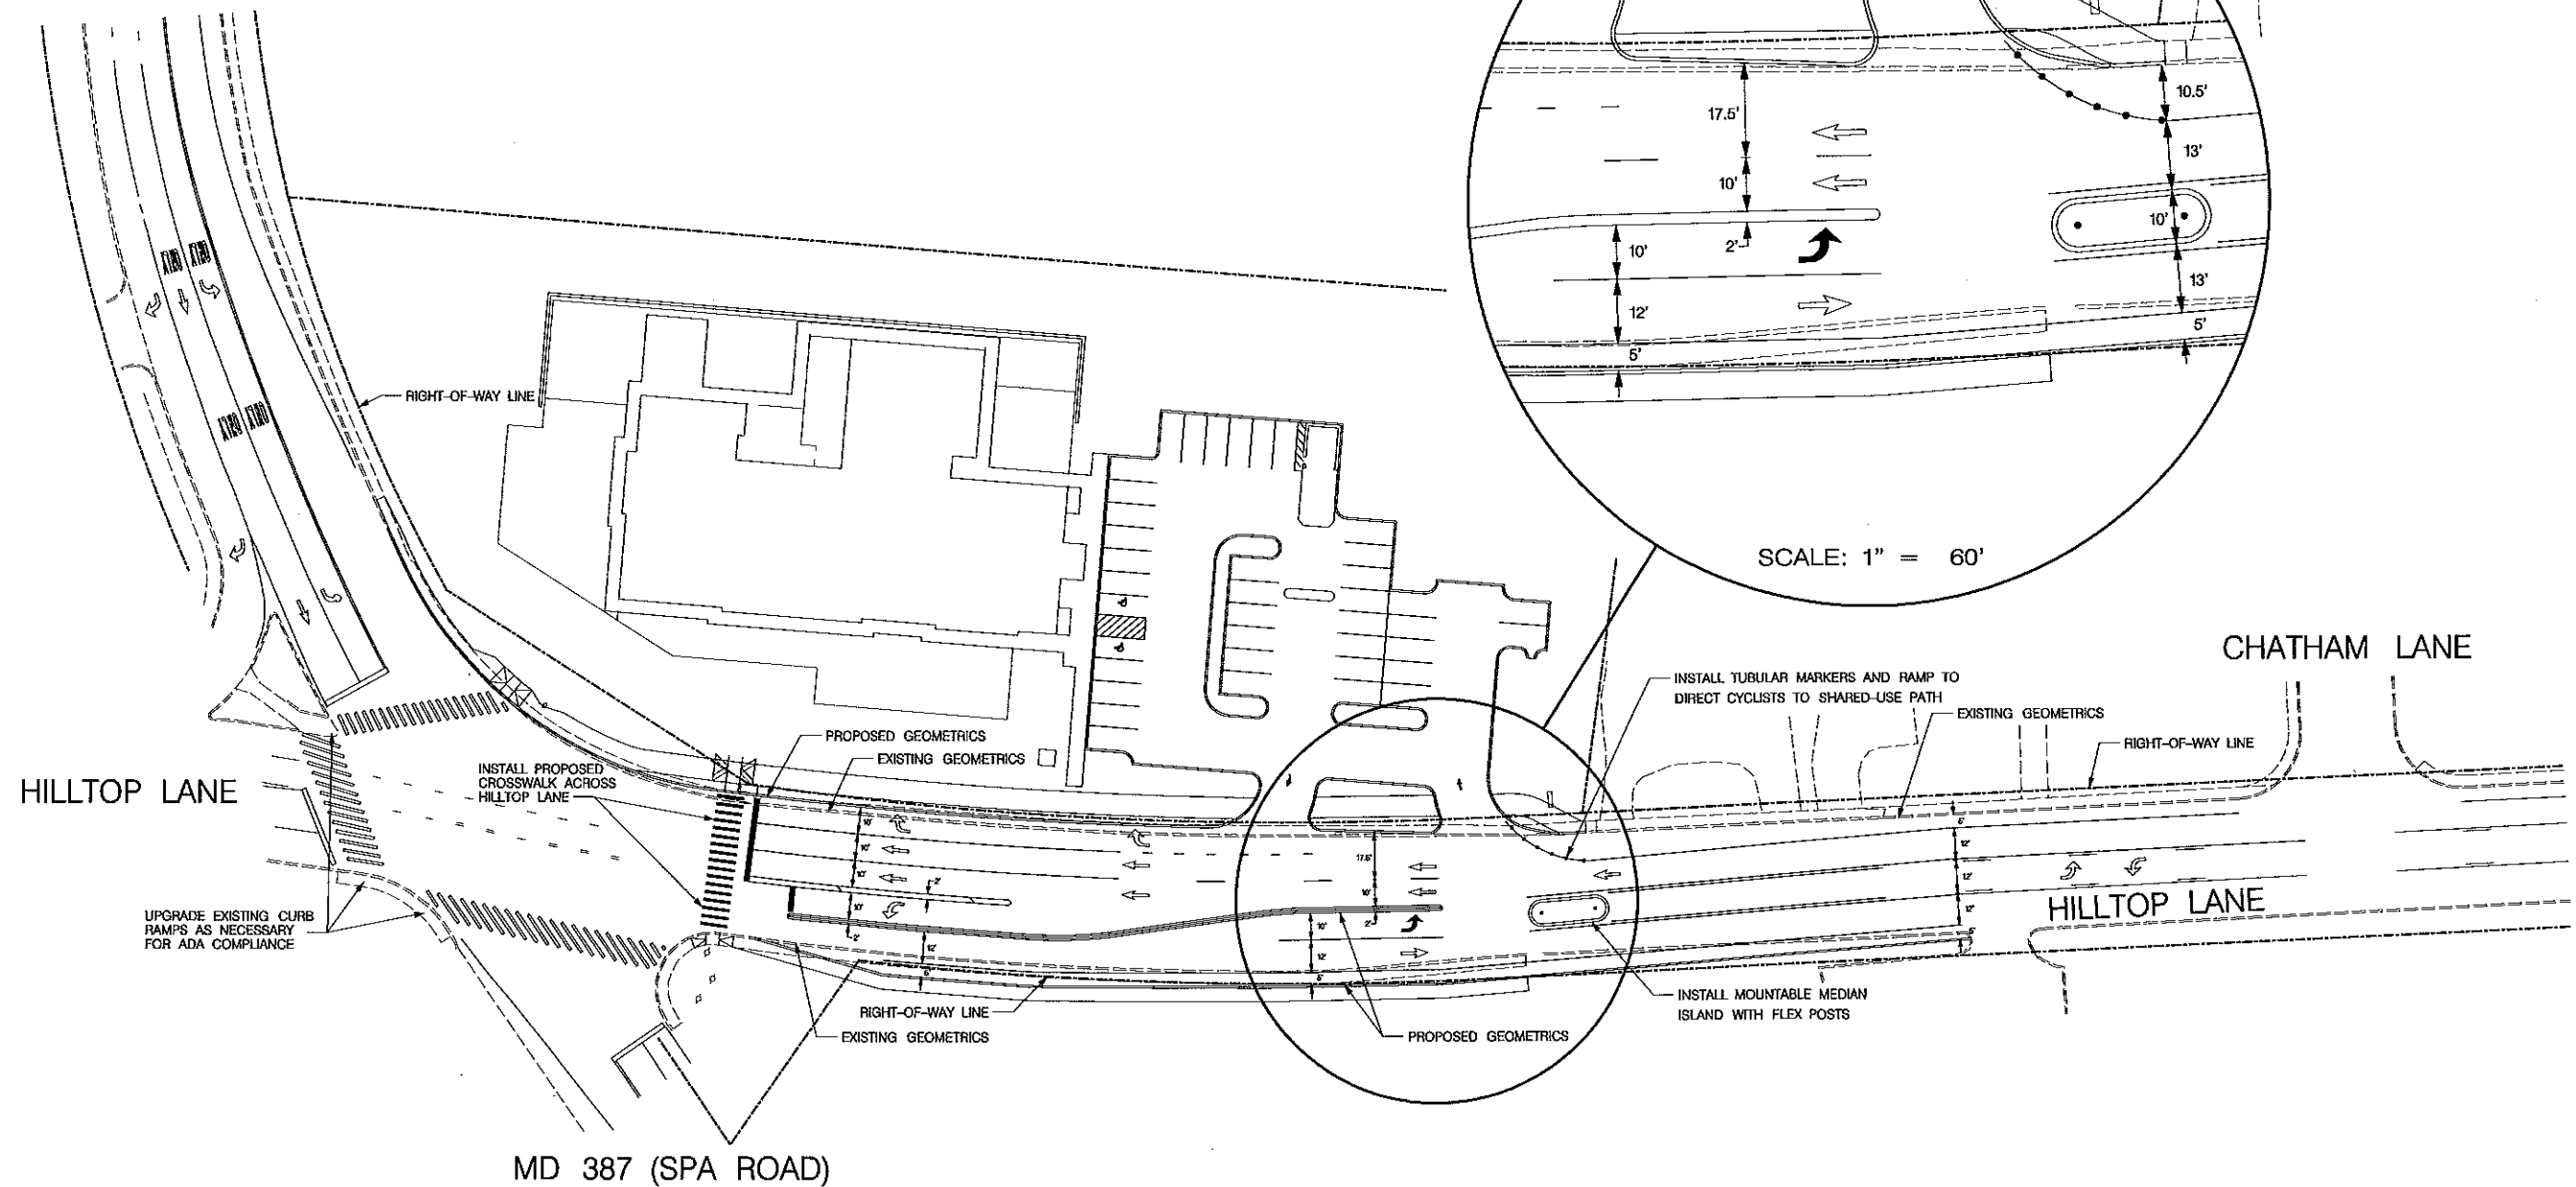

SCALE: 1" = 60'

CHATHAM LANE

HILLTOP LANE

HILLTOP LANE

MD 387 (SPA ROAD)

TRAFFIC CONCEPTS, INC.
 7525 Connelley Drive
 Suite B
 Hanover, MD 21076
 (410) 760-2911
 EMAIL: TRAFFIC@TRAFFIC-CONCEPTS.COM

CONCEPT PLAN		
HILLTOP LANE AND MD 387 (SPA ROAD)		
ANNE ARUNDEL COUNTY		
DRAWN BY: B. PEEK	DESIGNED BY: K. SCHMID	CHECKED BY: K. SCHMID
DATE: 1-13-2022	SHEET NO: 1 OF 1	SCALE: 1" = 30'

11/24/2021 10:15 AM PROJECT: 2021-01 - Prince School - City of Hanover - 143100001-2021-01-01 Concept-Dr Tuesday, January 13, 2022 10:15 AM